




Planta baixa gradil e balizador da garagem
Escala: 1:100

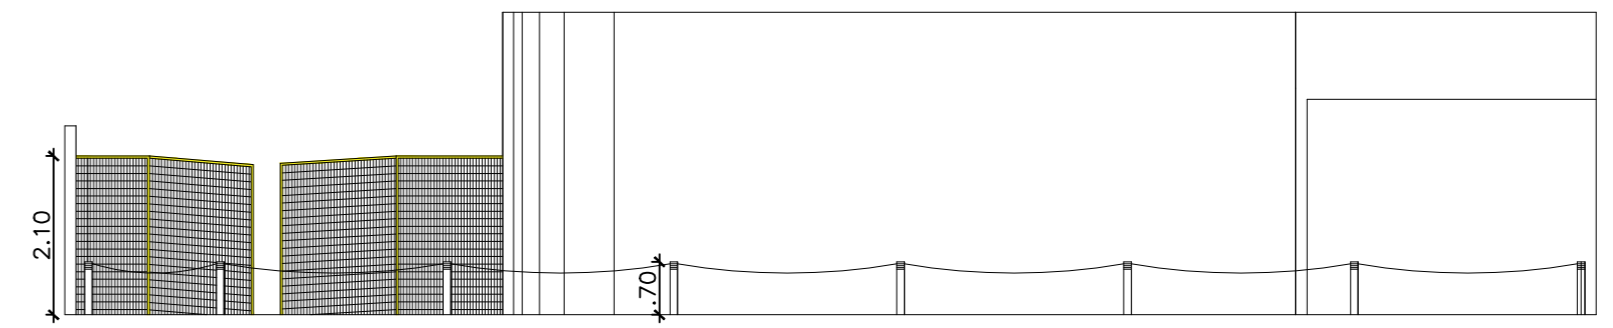


Corte AA
Escala: 1:100

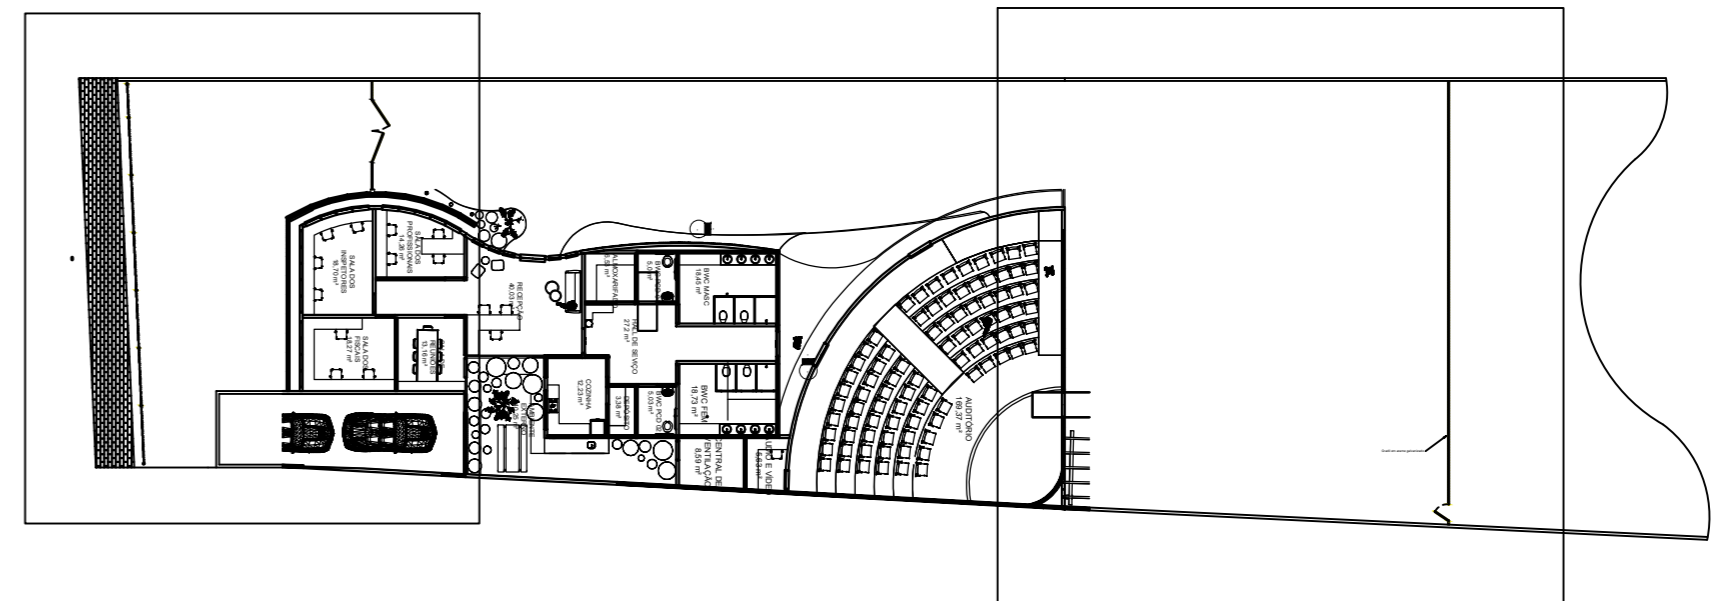


Corte BB
Escala: 1:100

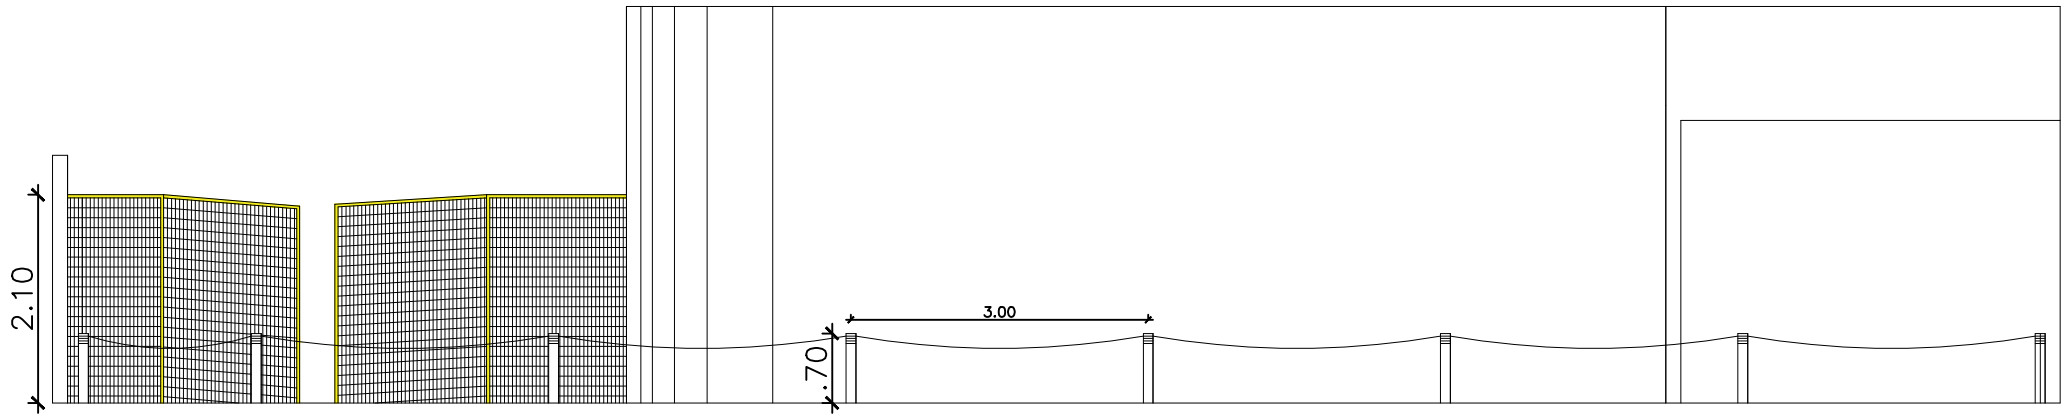


Corte AA

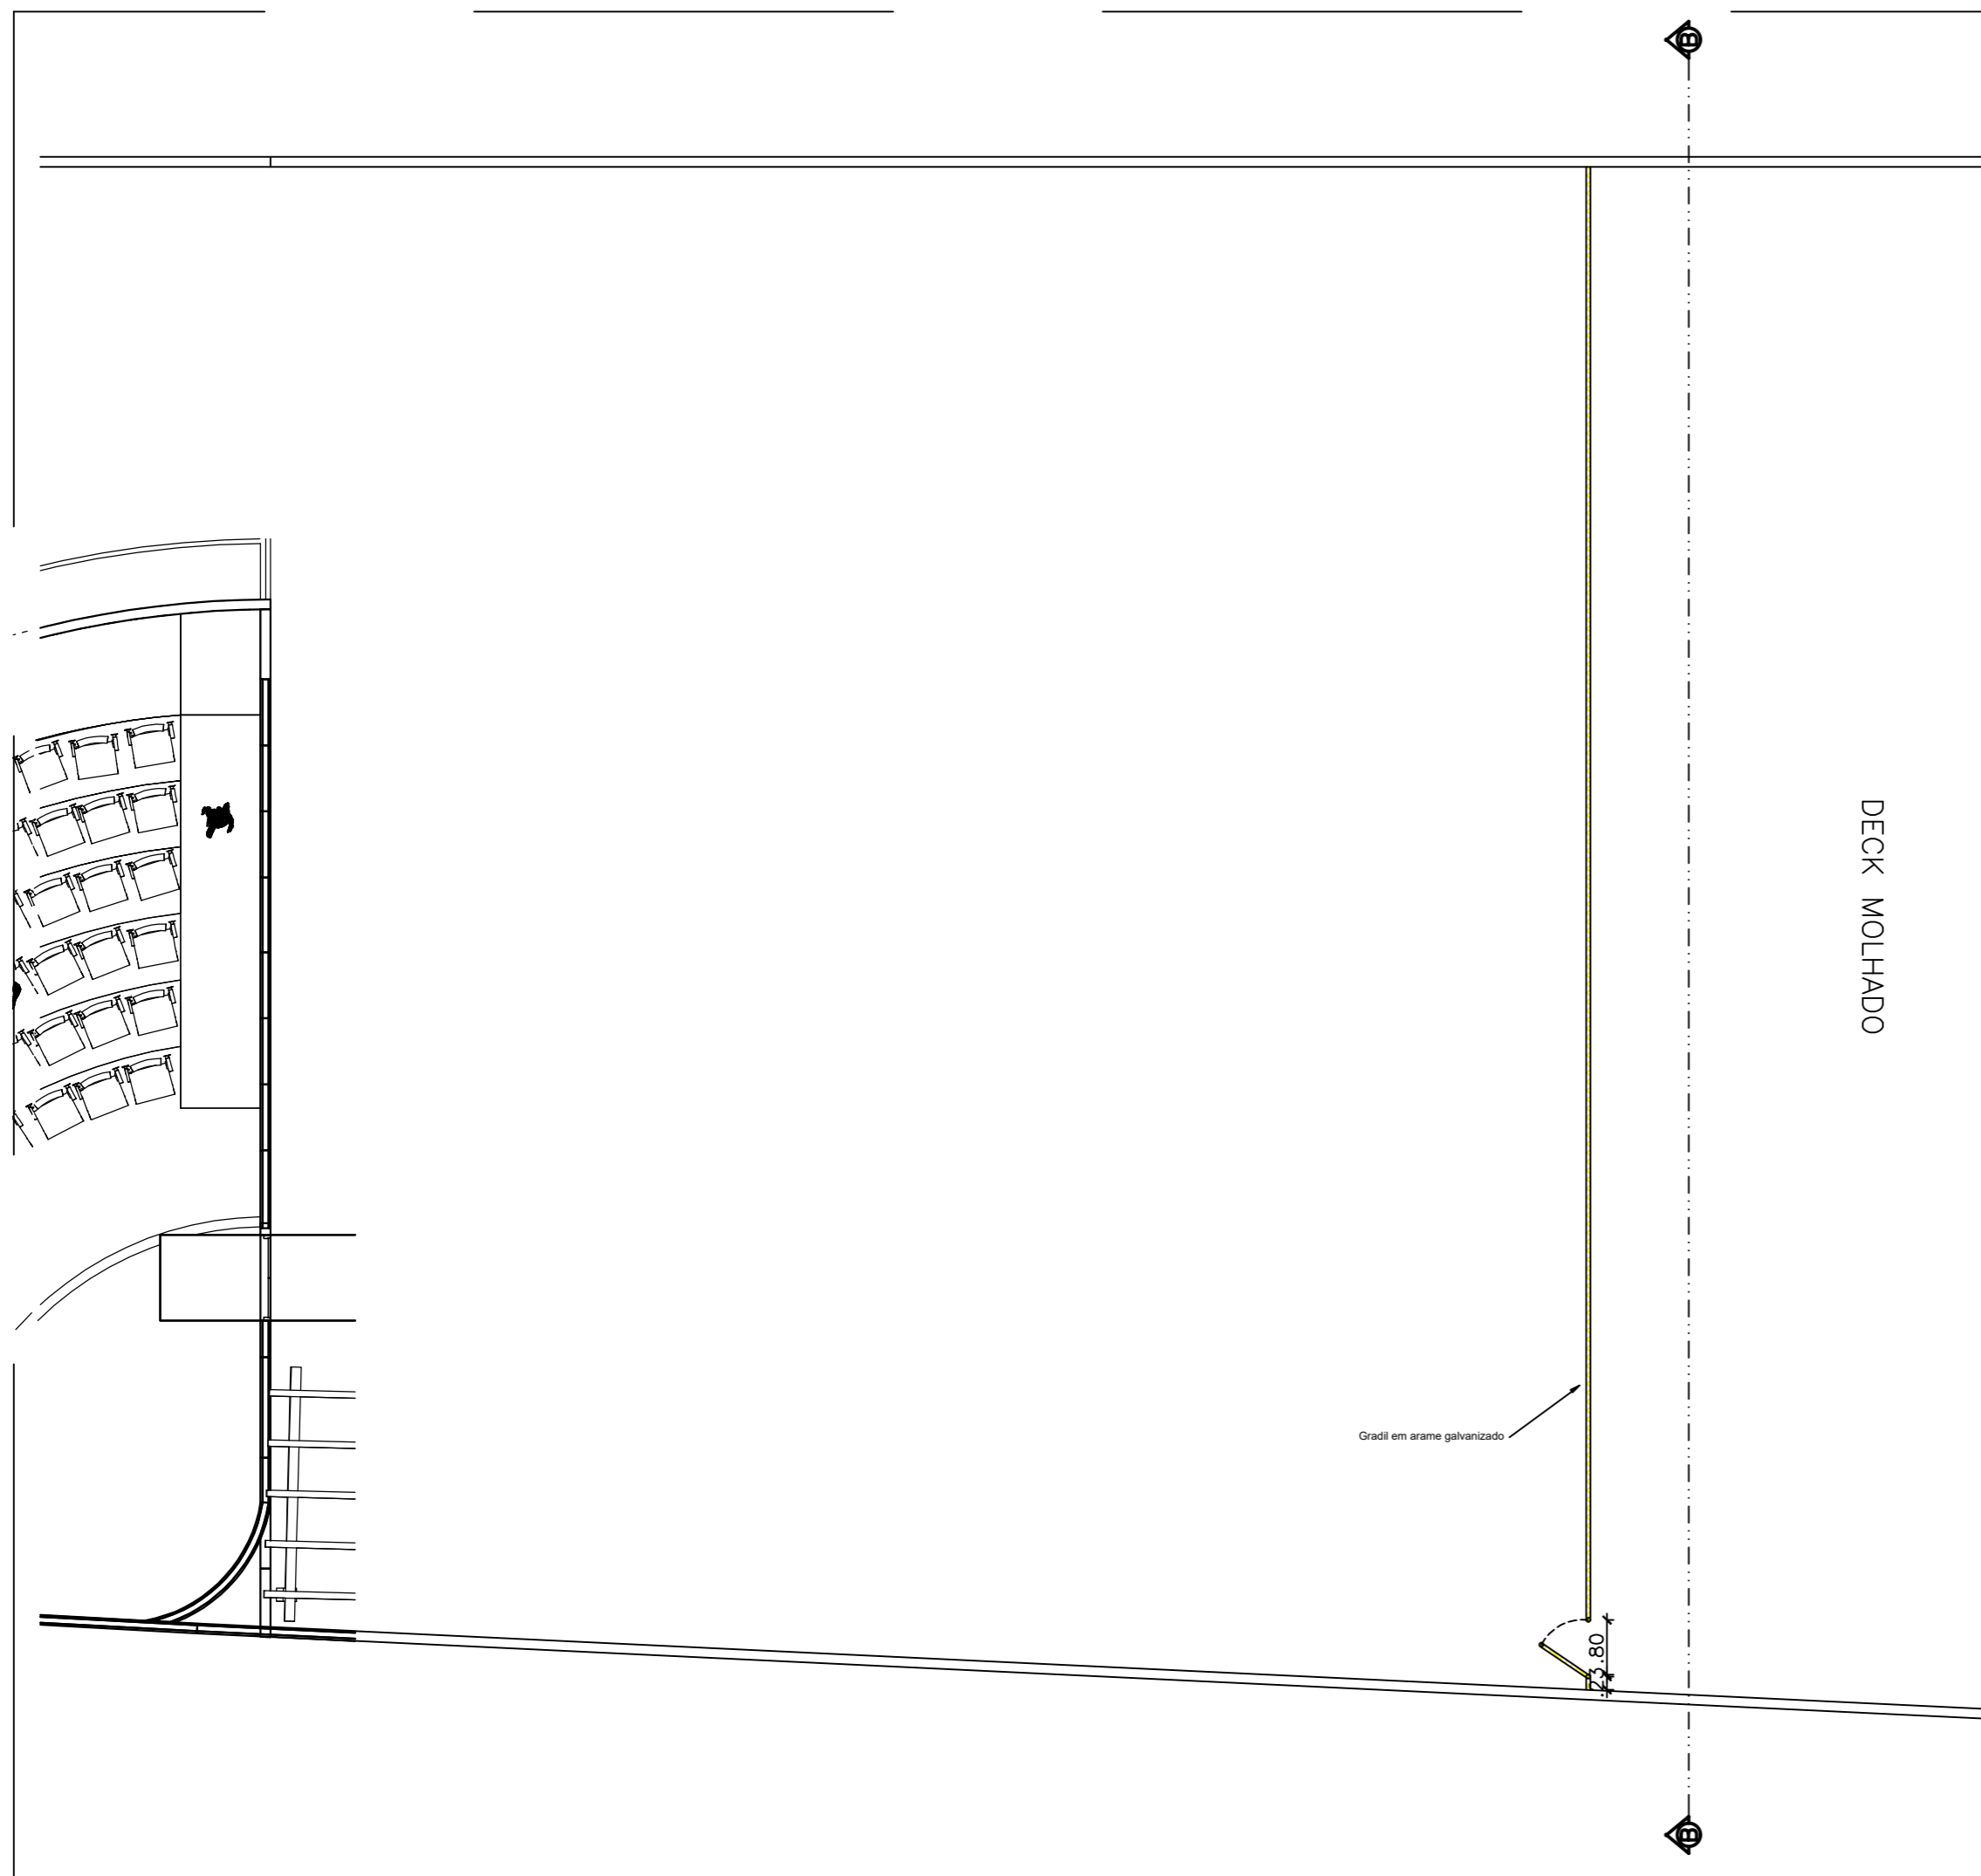


Planta baixa gradil e balizador da garagem
Escala: 1:100

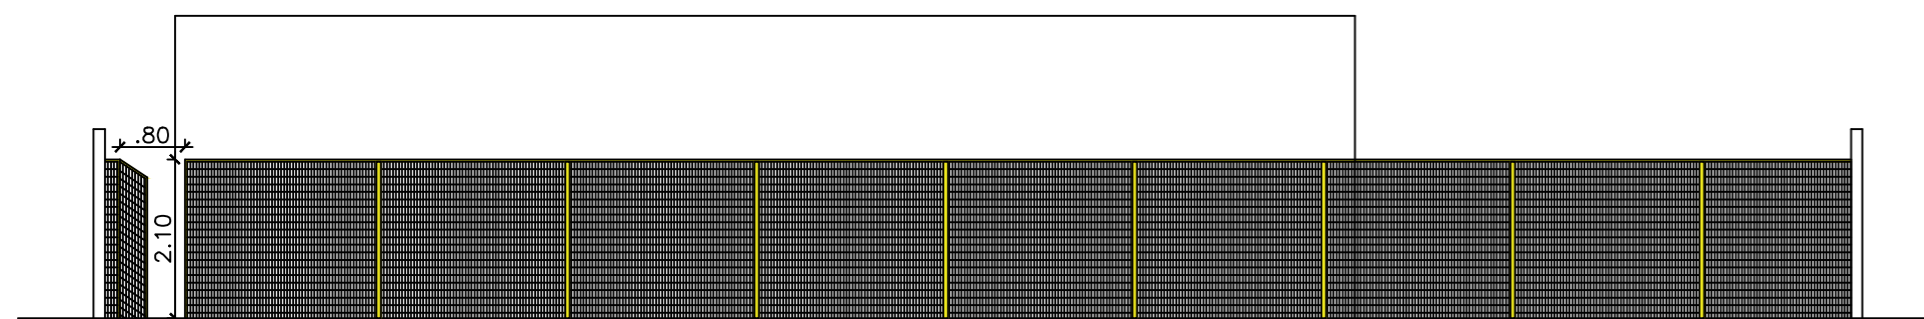

Corte BB
Escala: 1:100

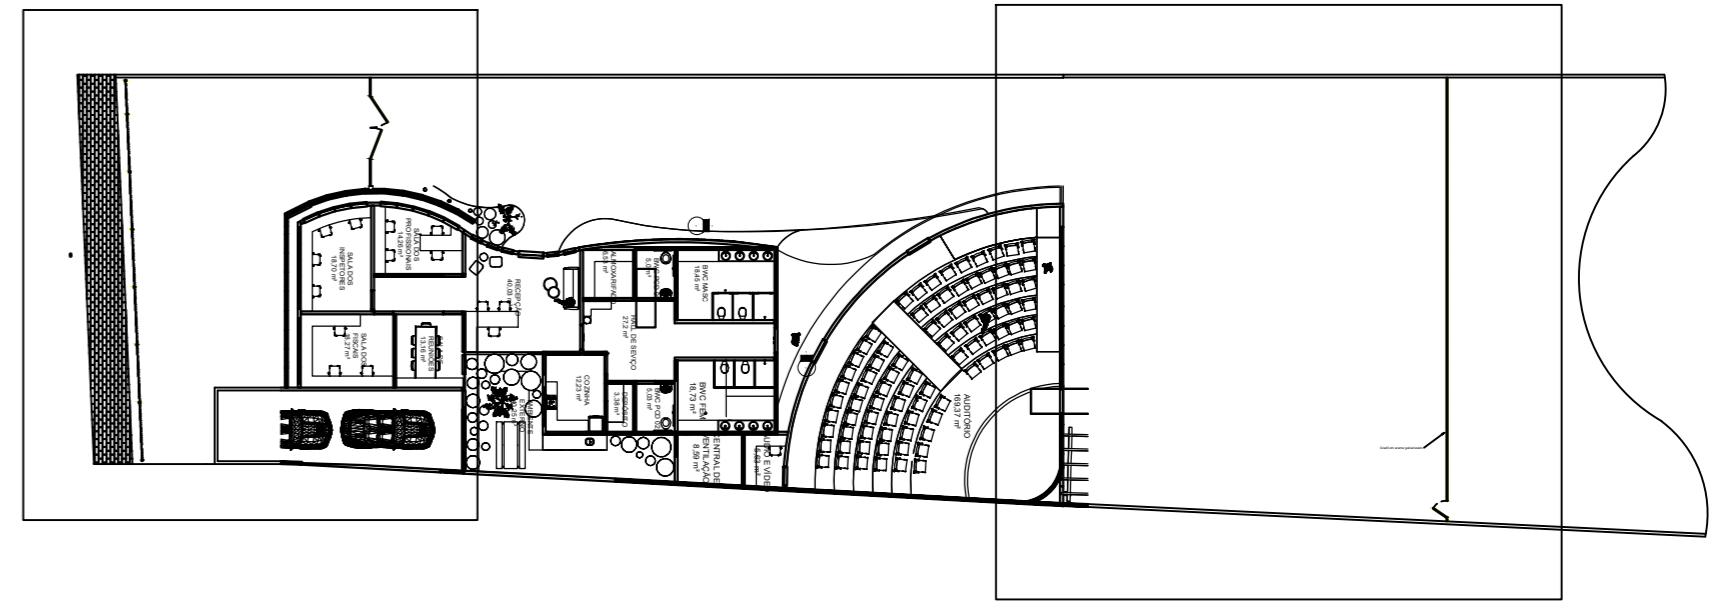

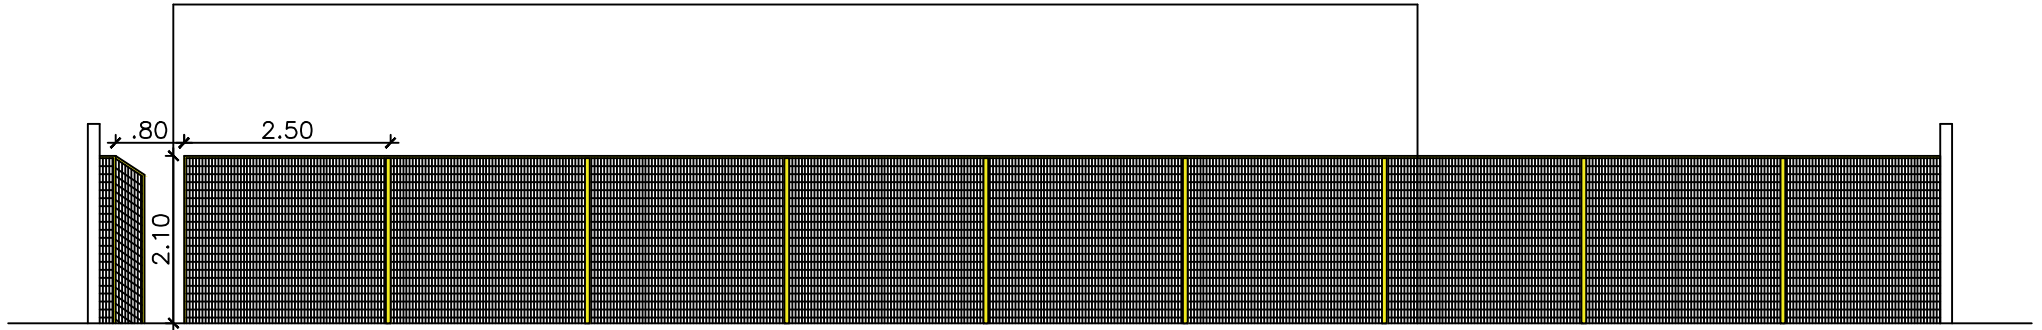

Corte BB